


Third Floor Plan

Scale: N.T.S.

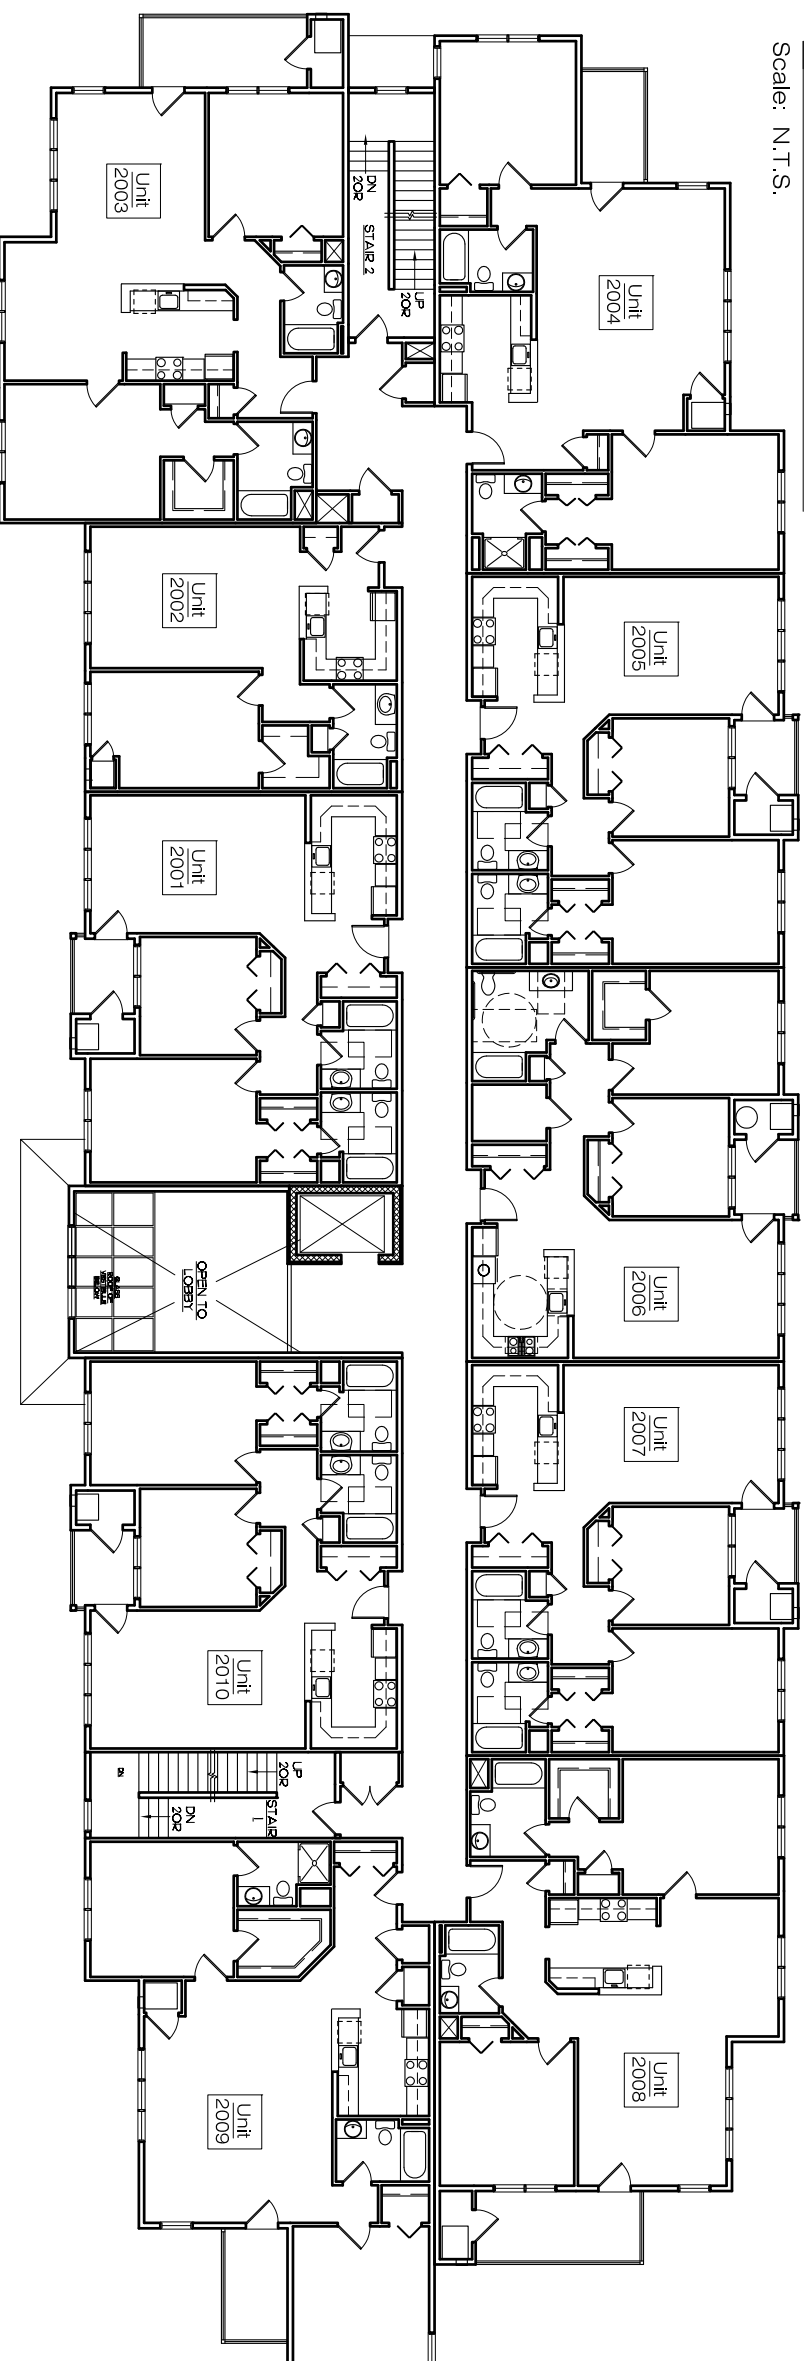

Second Floor Plan

Scale: N.T.S.

River Crossing @ Wakefield
 610 Rear Salem Street
 Wakefield, MA
 February 29, 2008

 O'SULLIVAN ARCHITECTS, INC.
 ARCHITECTURE • DESIGN • PLANNING
 201 EDGEWATER DRIVE, SUITE 215 • WAKEFIELD, MA 01880
 Tel: (781) 246-1667 • Fax: (781) 246-1683 • WWW.OSULLIVANARCHITECTS.COM

© 2008 O'Sullivan Architects, Inc.